

RESIDENCES AT MARINER'S COVE

QUILCY, MA

ISSUED: 09/11/2023

PROJECT TEAM: ANDREW T. ZALEWSKI, A.I.A.
WARREN PUTNAM


THE MZO GROUP
STONEHAM, MASS.

LIST OF DRAWINGS

- A0 BASEMENT PLAN
- A1 FIRST FLOOR PLAN
- A2 SECOND FLOOR PLAN
- A3 THIRD FLOOR PLAN
- A4 FOURTH FLOOR PLAN
- A5 ROOF PLAN
- A6 ELEVATIONS I
- A7 ELEVATIONS II
- A8 ELEVATIONS III
- A9 ELEVATIONS IV
- A10 SECTIONS I
- A11 SECTIONS II



plotstamp

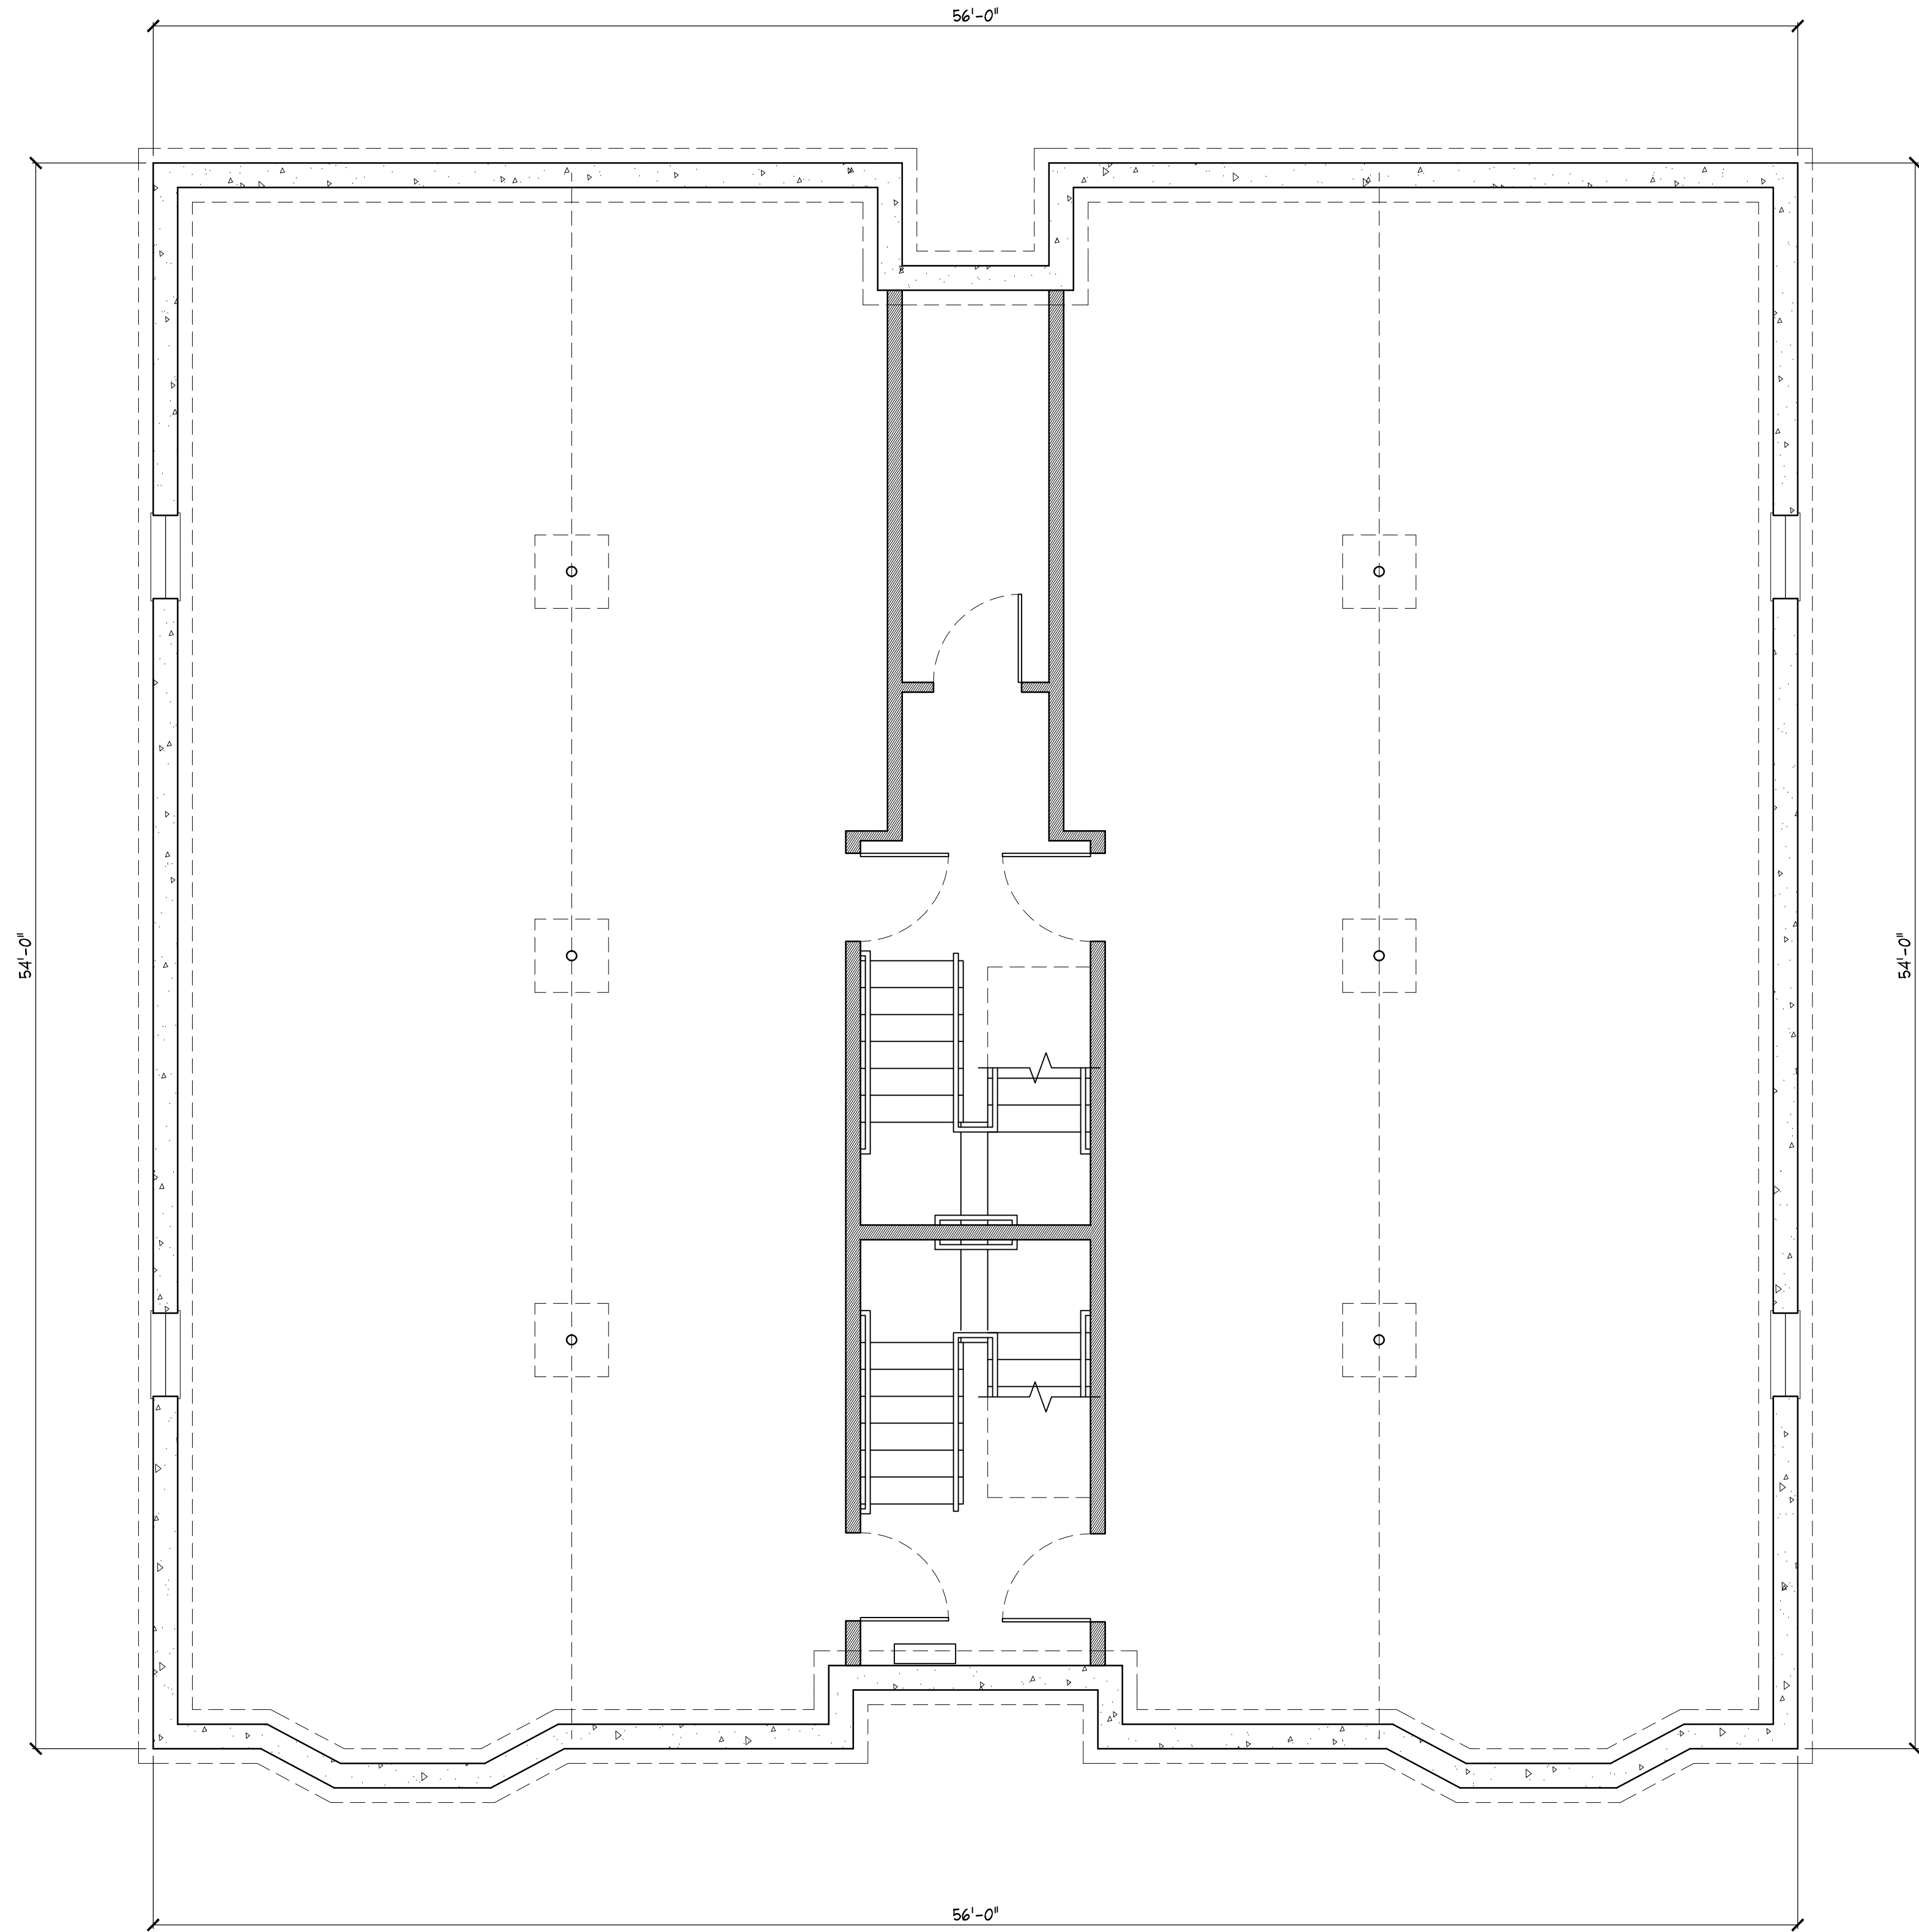

BASEMENT PLAN

© COPYRIGHT 2023 - M. Z. O. ARCHITECTURAL GROUP, INC. OWNS THE COPYRIGHT IN THIS DOCUMENT. NO REPRODUCTION OR OTHER USE IS ALLOWED WITHOUT THE EXPRESS WRITTEN CONSENT OF M. Z. O. ARCHITECTURAL GROUP, INC.

A0

JOB NO. 7116

Date/Revised by



09/11/2023 az

Date / Drawn by

Basement Plan


SCALE: 1/4"=1'-0"

Residences at Mariner's Cove
Quincy, MA

 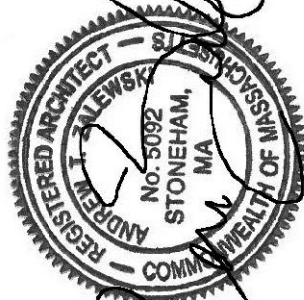

The MZO GROUP
DESIGNERS • ARCHITECTS • PLANNERS
IN THE *Miquele* TRADITION

Main Street, Suite 201 ■ Stoneham, Massachusetts 02180
P 781.279.4446 ■ F 781.279.4448 ■ E-Mail: mzo@mzogroup.com ■ www.mzogroup.com

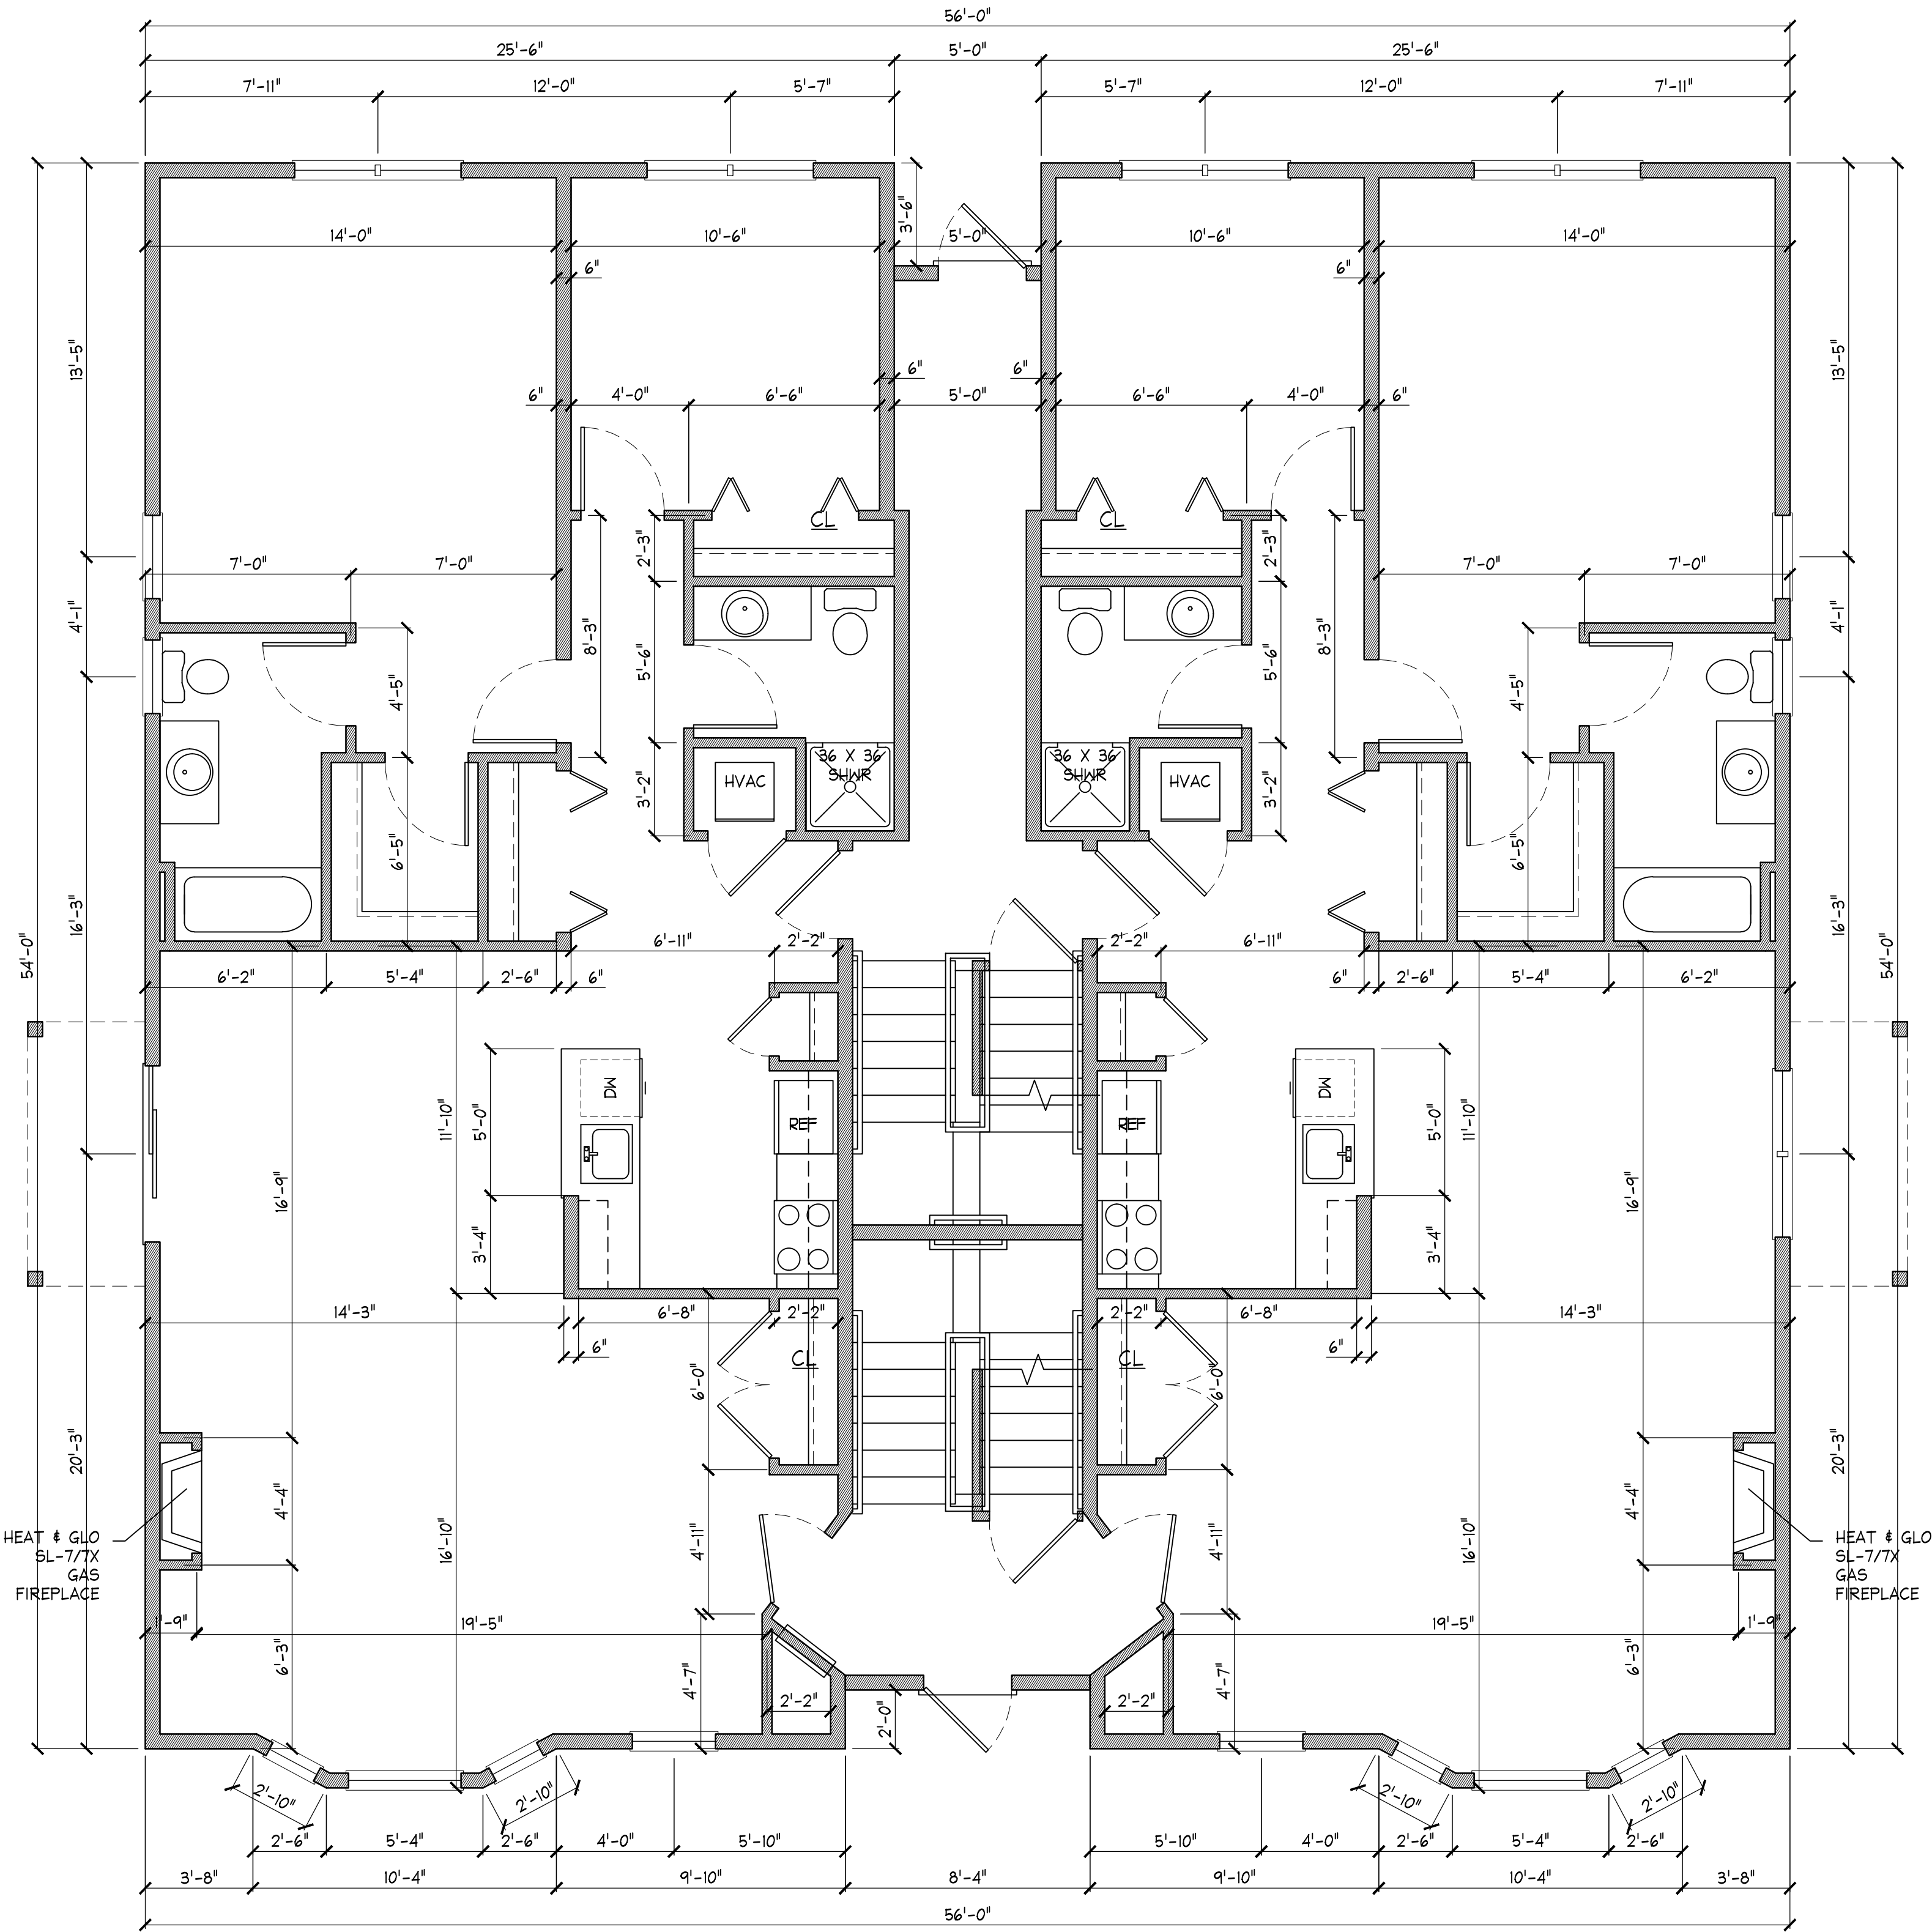

FIRST FLOOR PLAN

- FIRE ALARM SYMBOLS
- Ⓢ SMOKE DETECTOR
 - Ⓒ CARBON MONOXIDE DETECTOR
 - Ⓓ HEAT DETECTOR

© COPYRIGHT 2023 - M. Z. O. ARCHITECTURAL GROUP, INC. OWNS THE COPYRIGHT IN THIS DOCUMENT. NO REPRODUCTION OR OTHER USE IS ALLOWED WITHOUT THE EXPRESS WRITTEN CONSENT OF M. Z. O. ARCHITECTURAL GROUP, INC.



First Floor Plan

Date / Drawn by	09/11/2023 az
Date/Revised by	

JOB NO. 7116


A1


Residences at Mariner's Cove
Quincy, MA

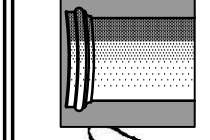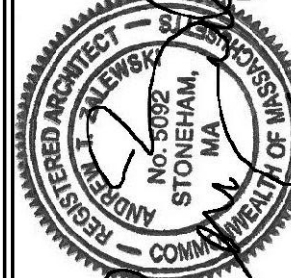

The MZO GROUP
DESIGNERS • ARCHITECTS • PLANNERS
IN THE *Miquele* TRADITION

35 Main Street, Suite 201 ■ Stoughton, Massachusetts 02180
Voice: 781-279-4446 ■ Fax: 781-279-4448 ■ E-Mail: mzo@mzogroup.com ■ www.mzogroup.com

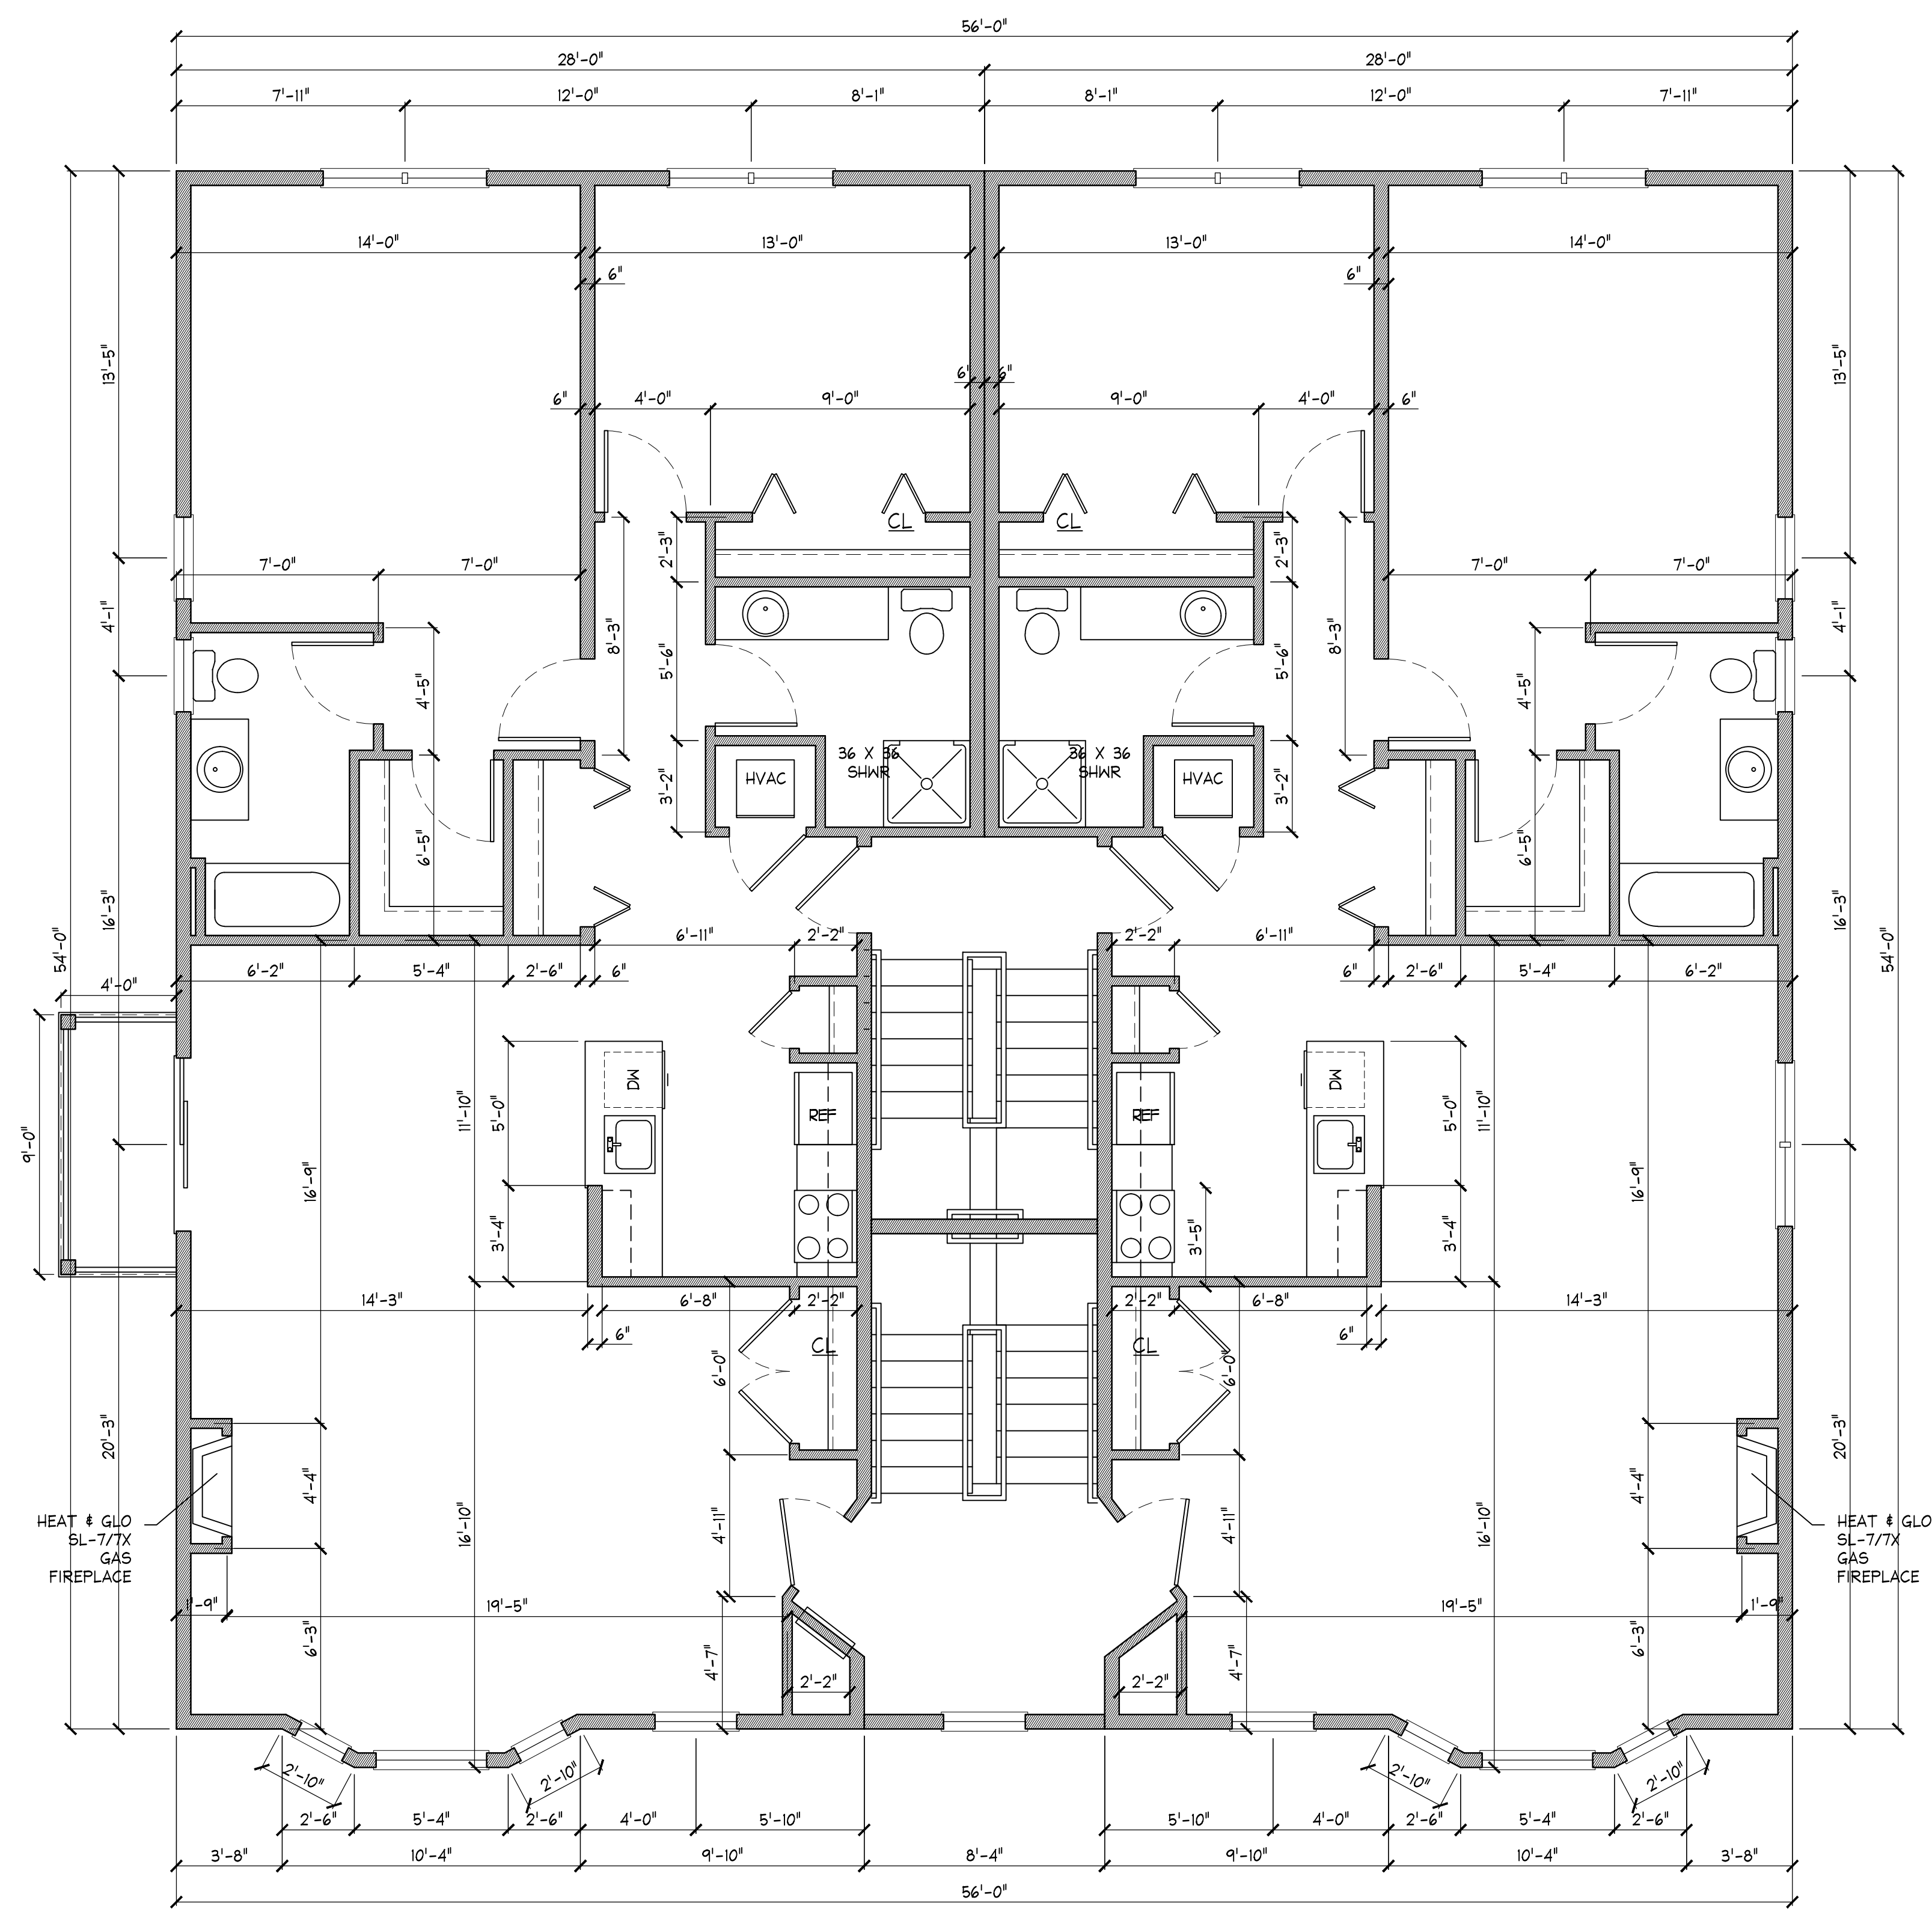

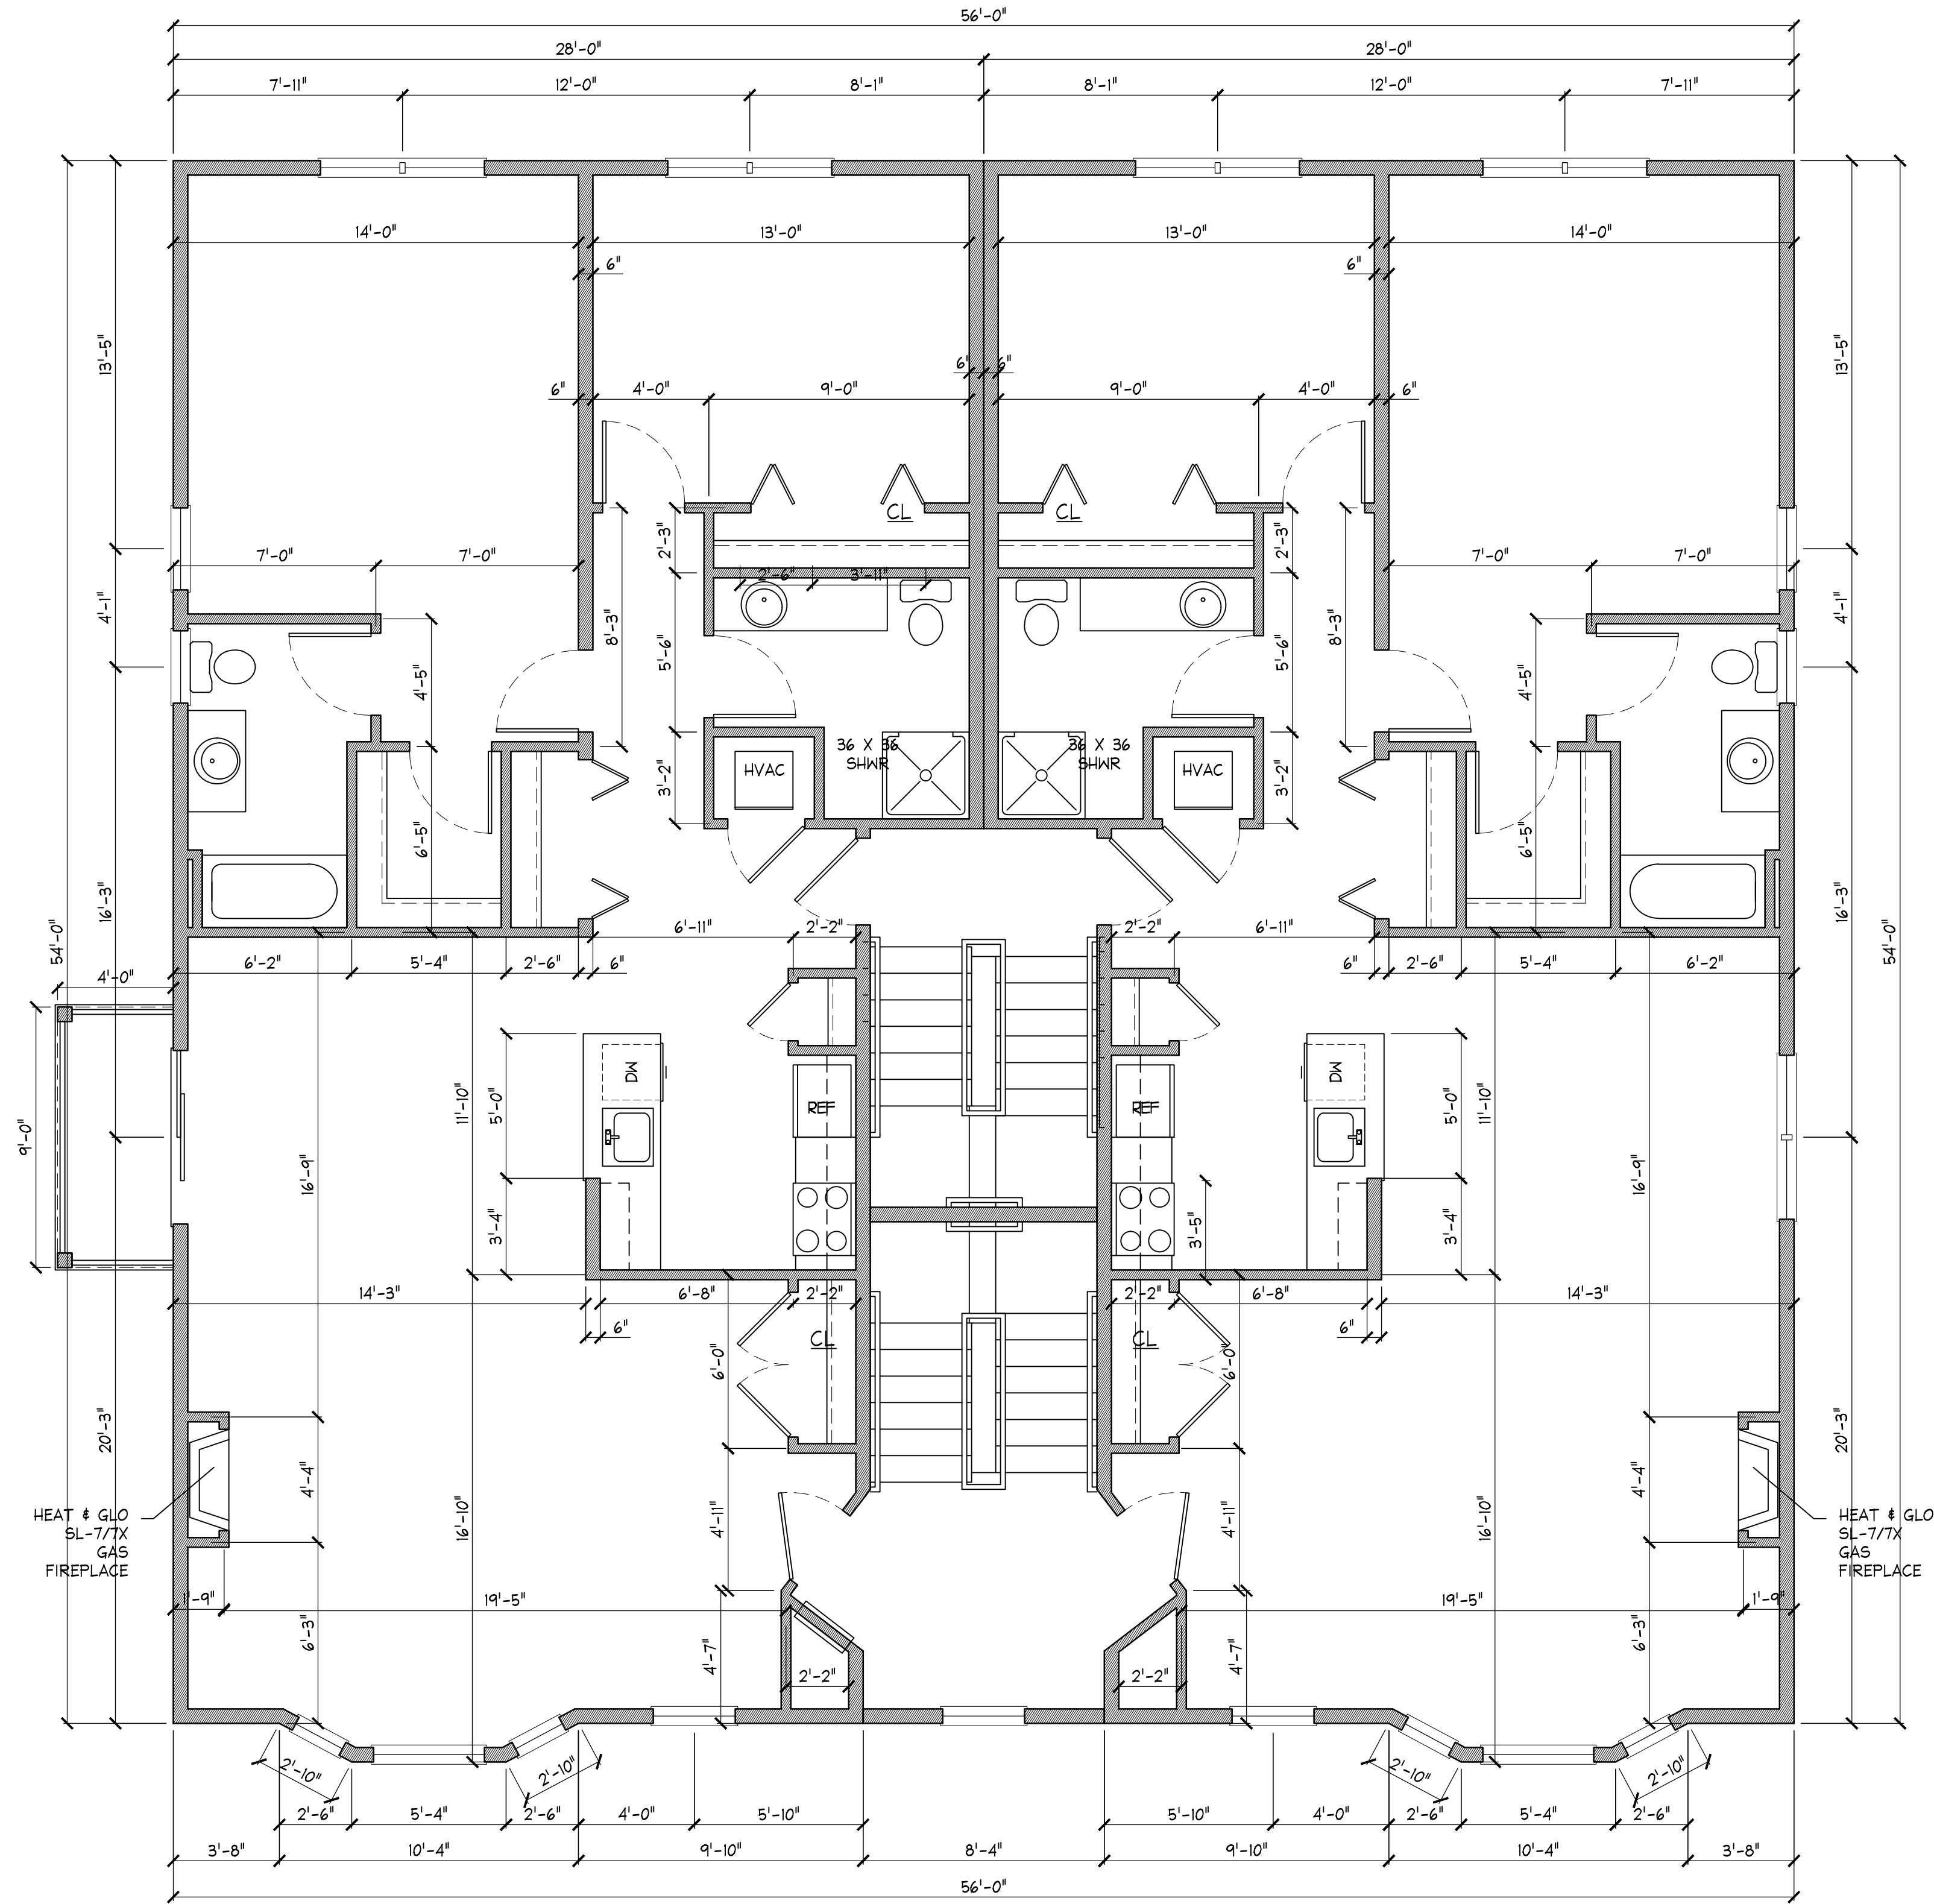

THIRD FLOOR PLAN

1/4" = 1'-0"

© COPYRIGHT 2023 - M. Z. O. ARCHITECTURAL GROUP, INC. OWNS THE COPYRIGHT IN THIS DOCUMENT. NO REPRODUCTION OR OTHER USE IS ALLOWED WITHOUT THE EXPRESS WRITTEN CONSENT OF M. Z. O. ARCHITECTURAL GROUP, INC.


Third Floor Plan

SCALE: 1/4"= 1'-0"

Date / Drawn by
09/11/2023 az
Date/Revised by

JOB NO. 7116


A3

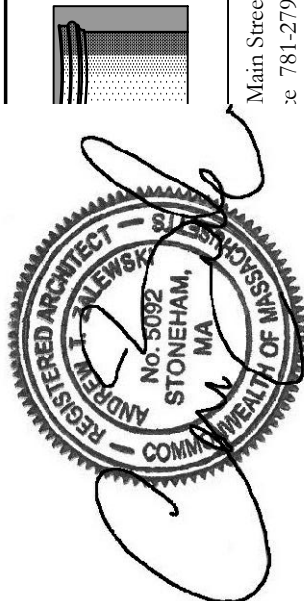

Residences at Mariner's Cove
Quincy, MA

The MZO GROUP
DESIGNERS • ARCHITECTS • PLANNERS
IN THE MIQUELLE TRADITION

Main Street, Suite 201 ■ Stoneham, Massachusetts 02180
P: 781.279.4446 ■ F: 781.279.4448 ■ E-Mail: mzo@mzogroup.com ■ www.mzogroup.com

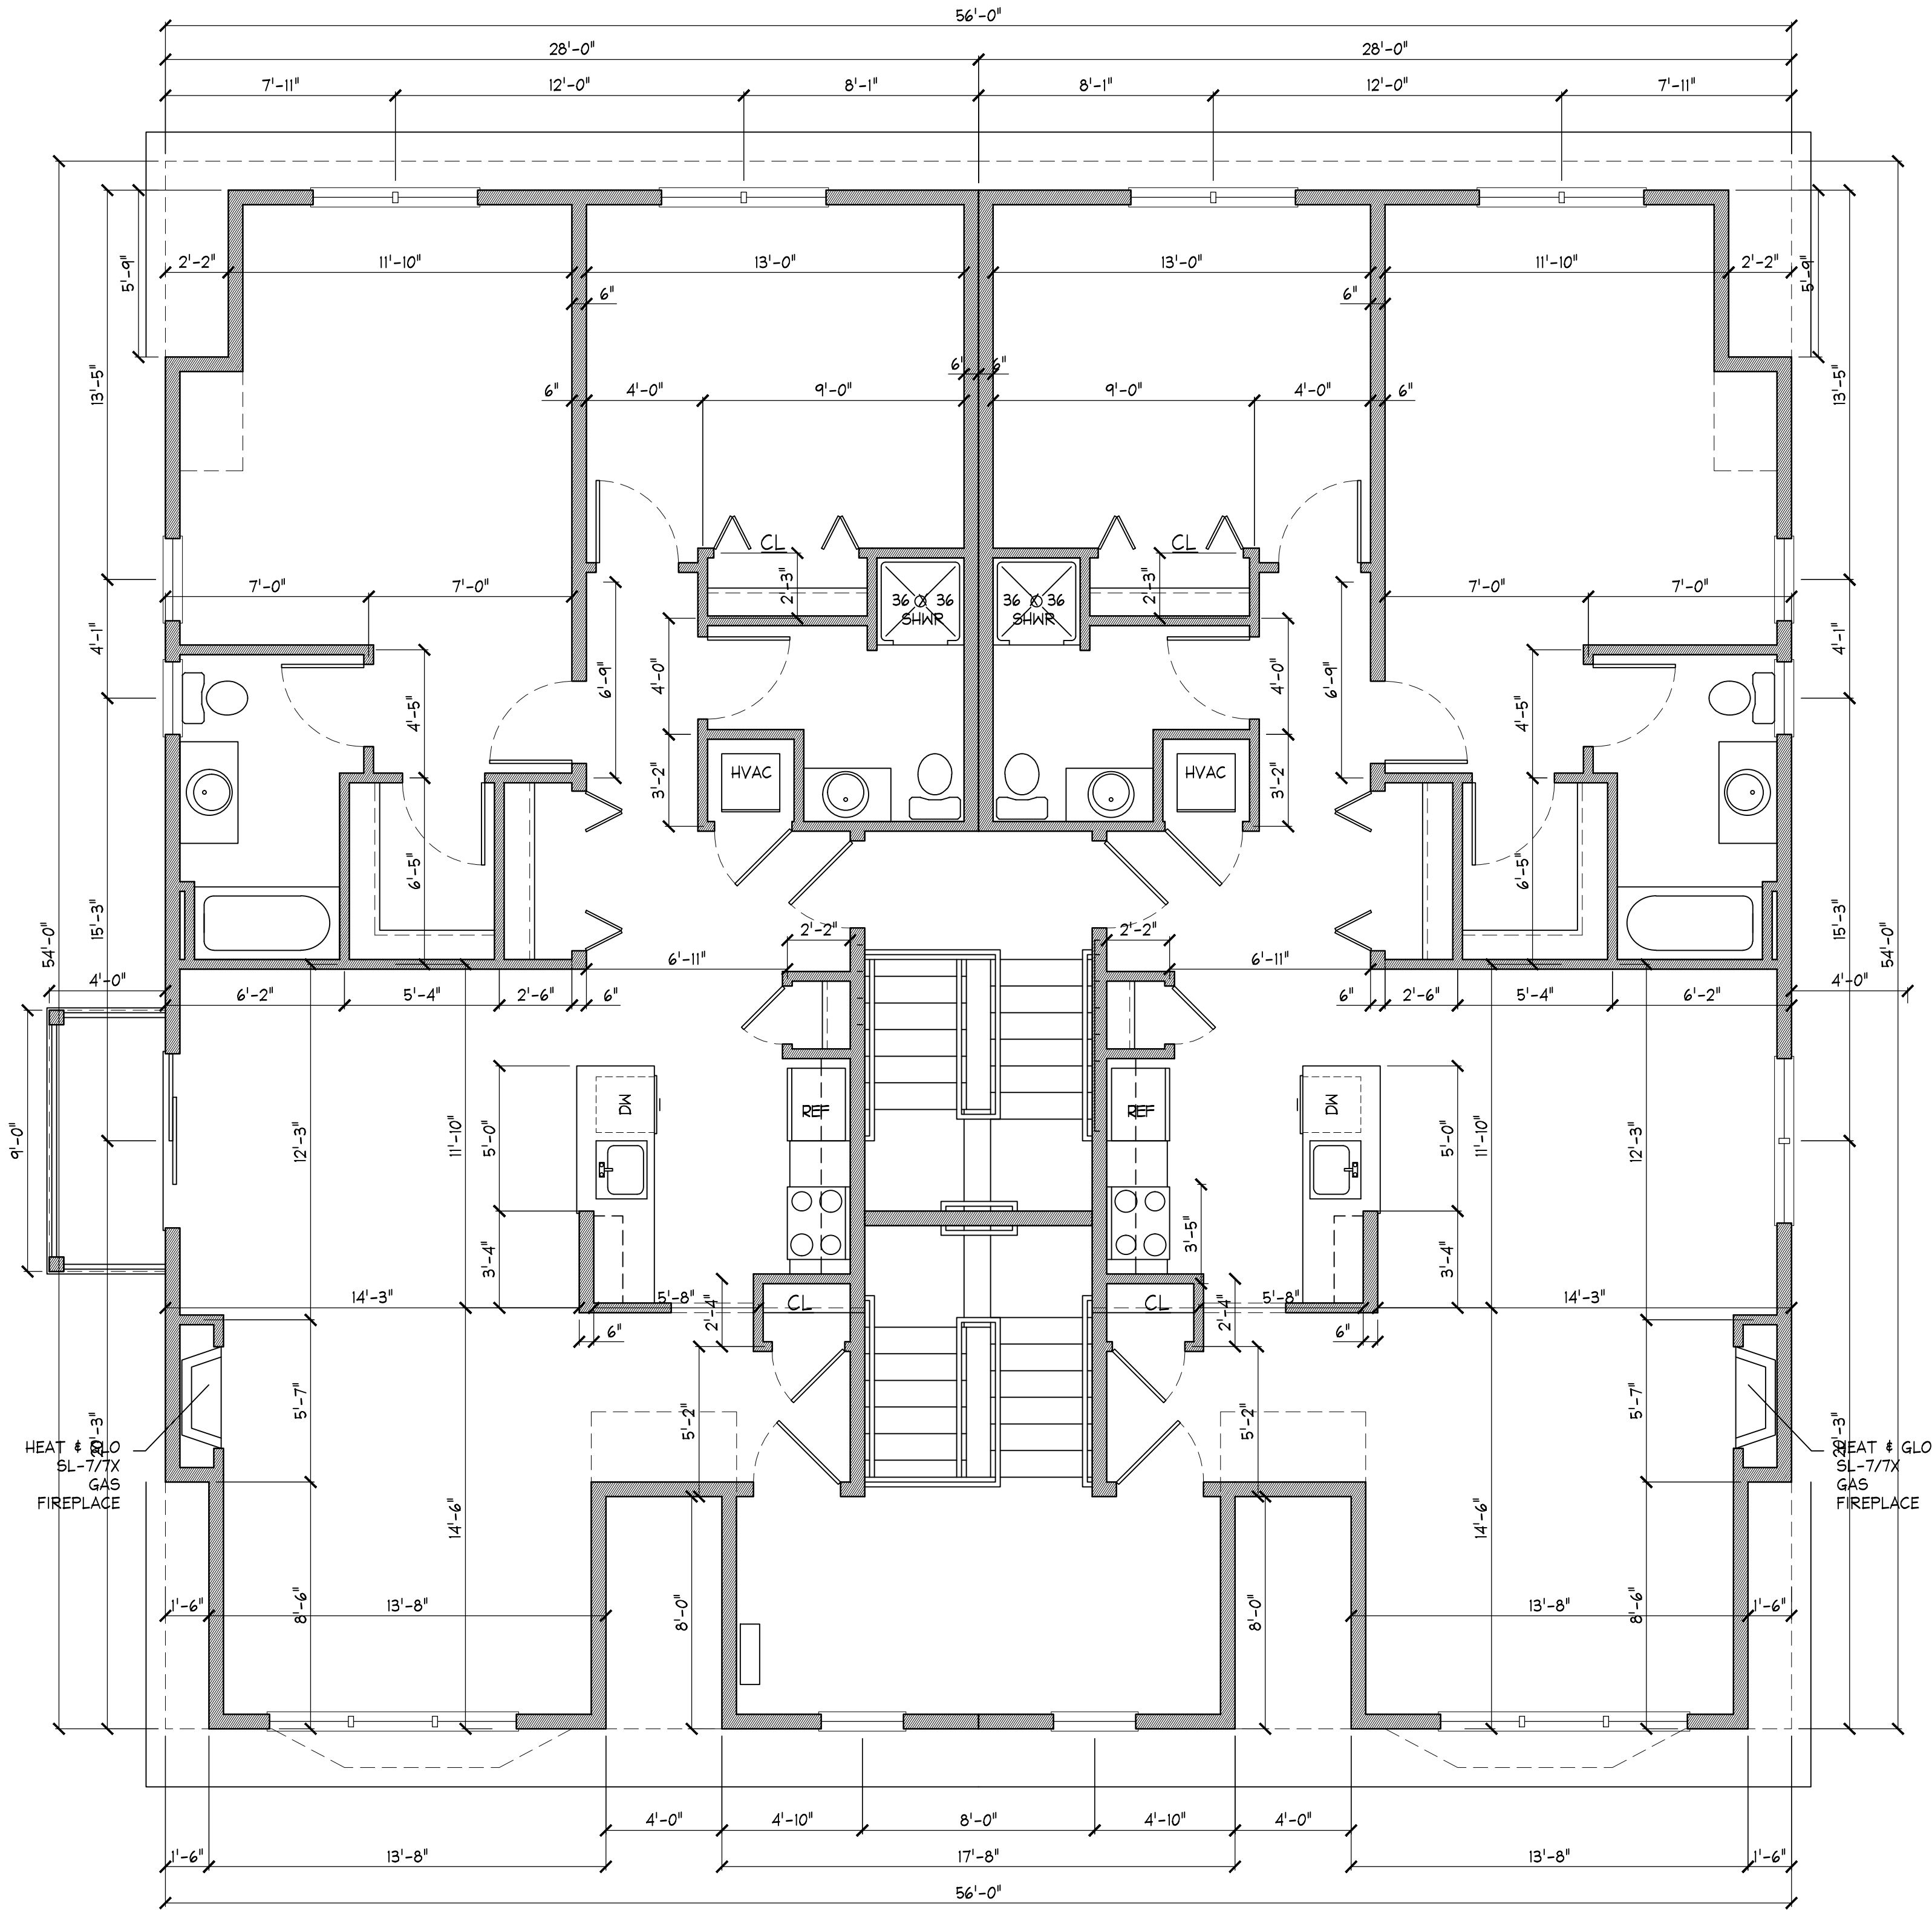

FOURTH FLOOR PLAN

1/4" = 1'-0"

© COPYRIGHT 2023 - M. Z. O. ARCHITECTURAL GROUP, INC. OWNS THE COPYRIGHT IN THIS DOCUMENT. NO REPRODUCTION OR OTHER USE IS ALLOWED WITHOUT THE EXPRESS WRITTEN CONSENT OF M. Z. O. ARCHITECTURAL GROUP, INC.


Fourth Floor Plan

Date / Drawn by	09/11/2023 az
Date/Revised by	

JOB NO. 7116

A4


Residences ar Mariner's Co
Quincy, MA

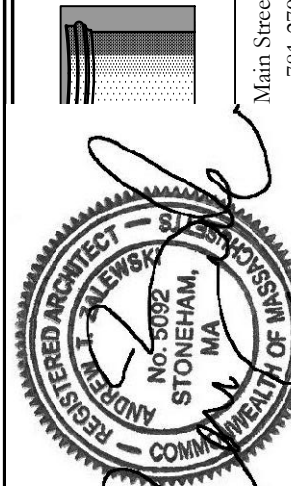

The MZO GROUP
DESIGNERS • ARCHITECTS • PLANNERS
IN THE *Miquele* TRADITION

Main Street, Suite 201 ■ Stoneham, Massachusetts 02180
P 781.279.4446 ■ F 781.279.4448 ■ E-Mail: mzo@mzogroup.com ■ www.mzogroup.com

plotstamp

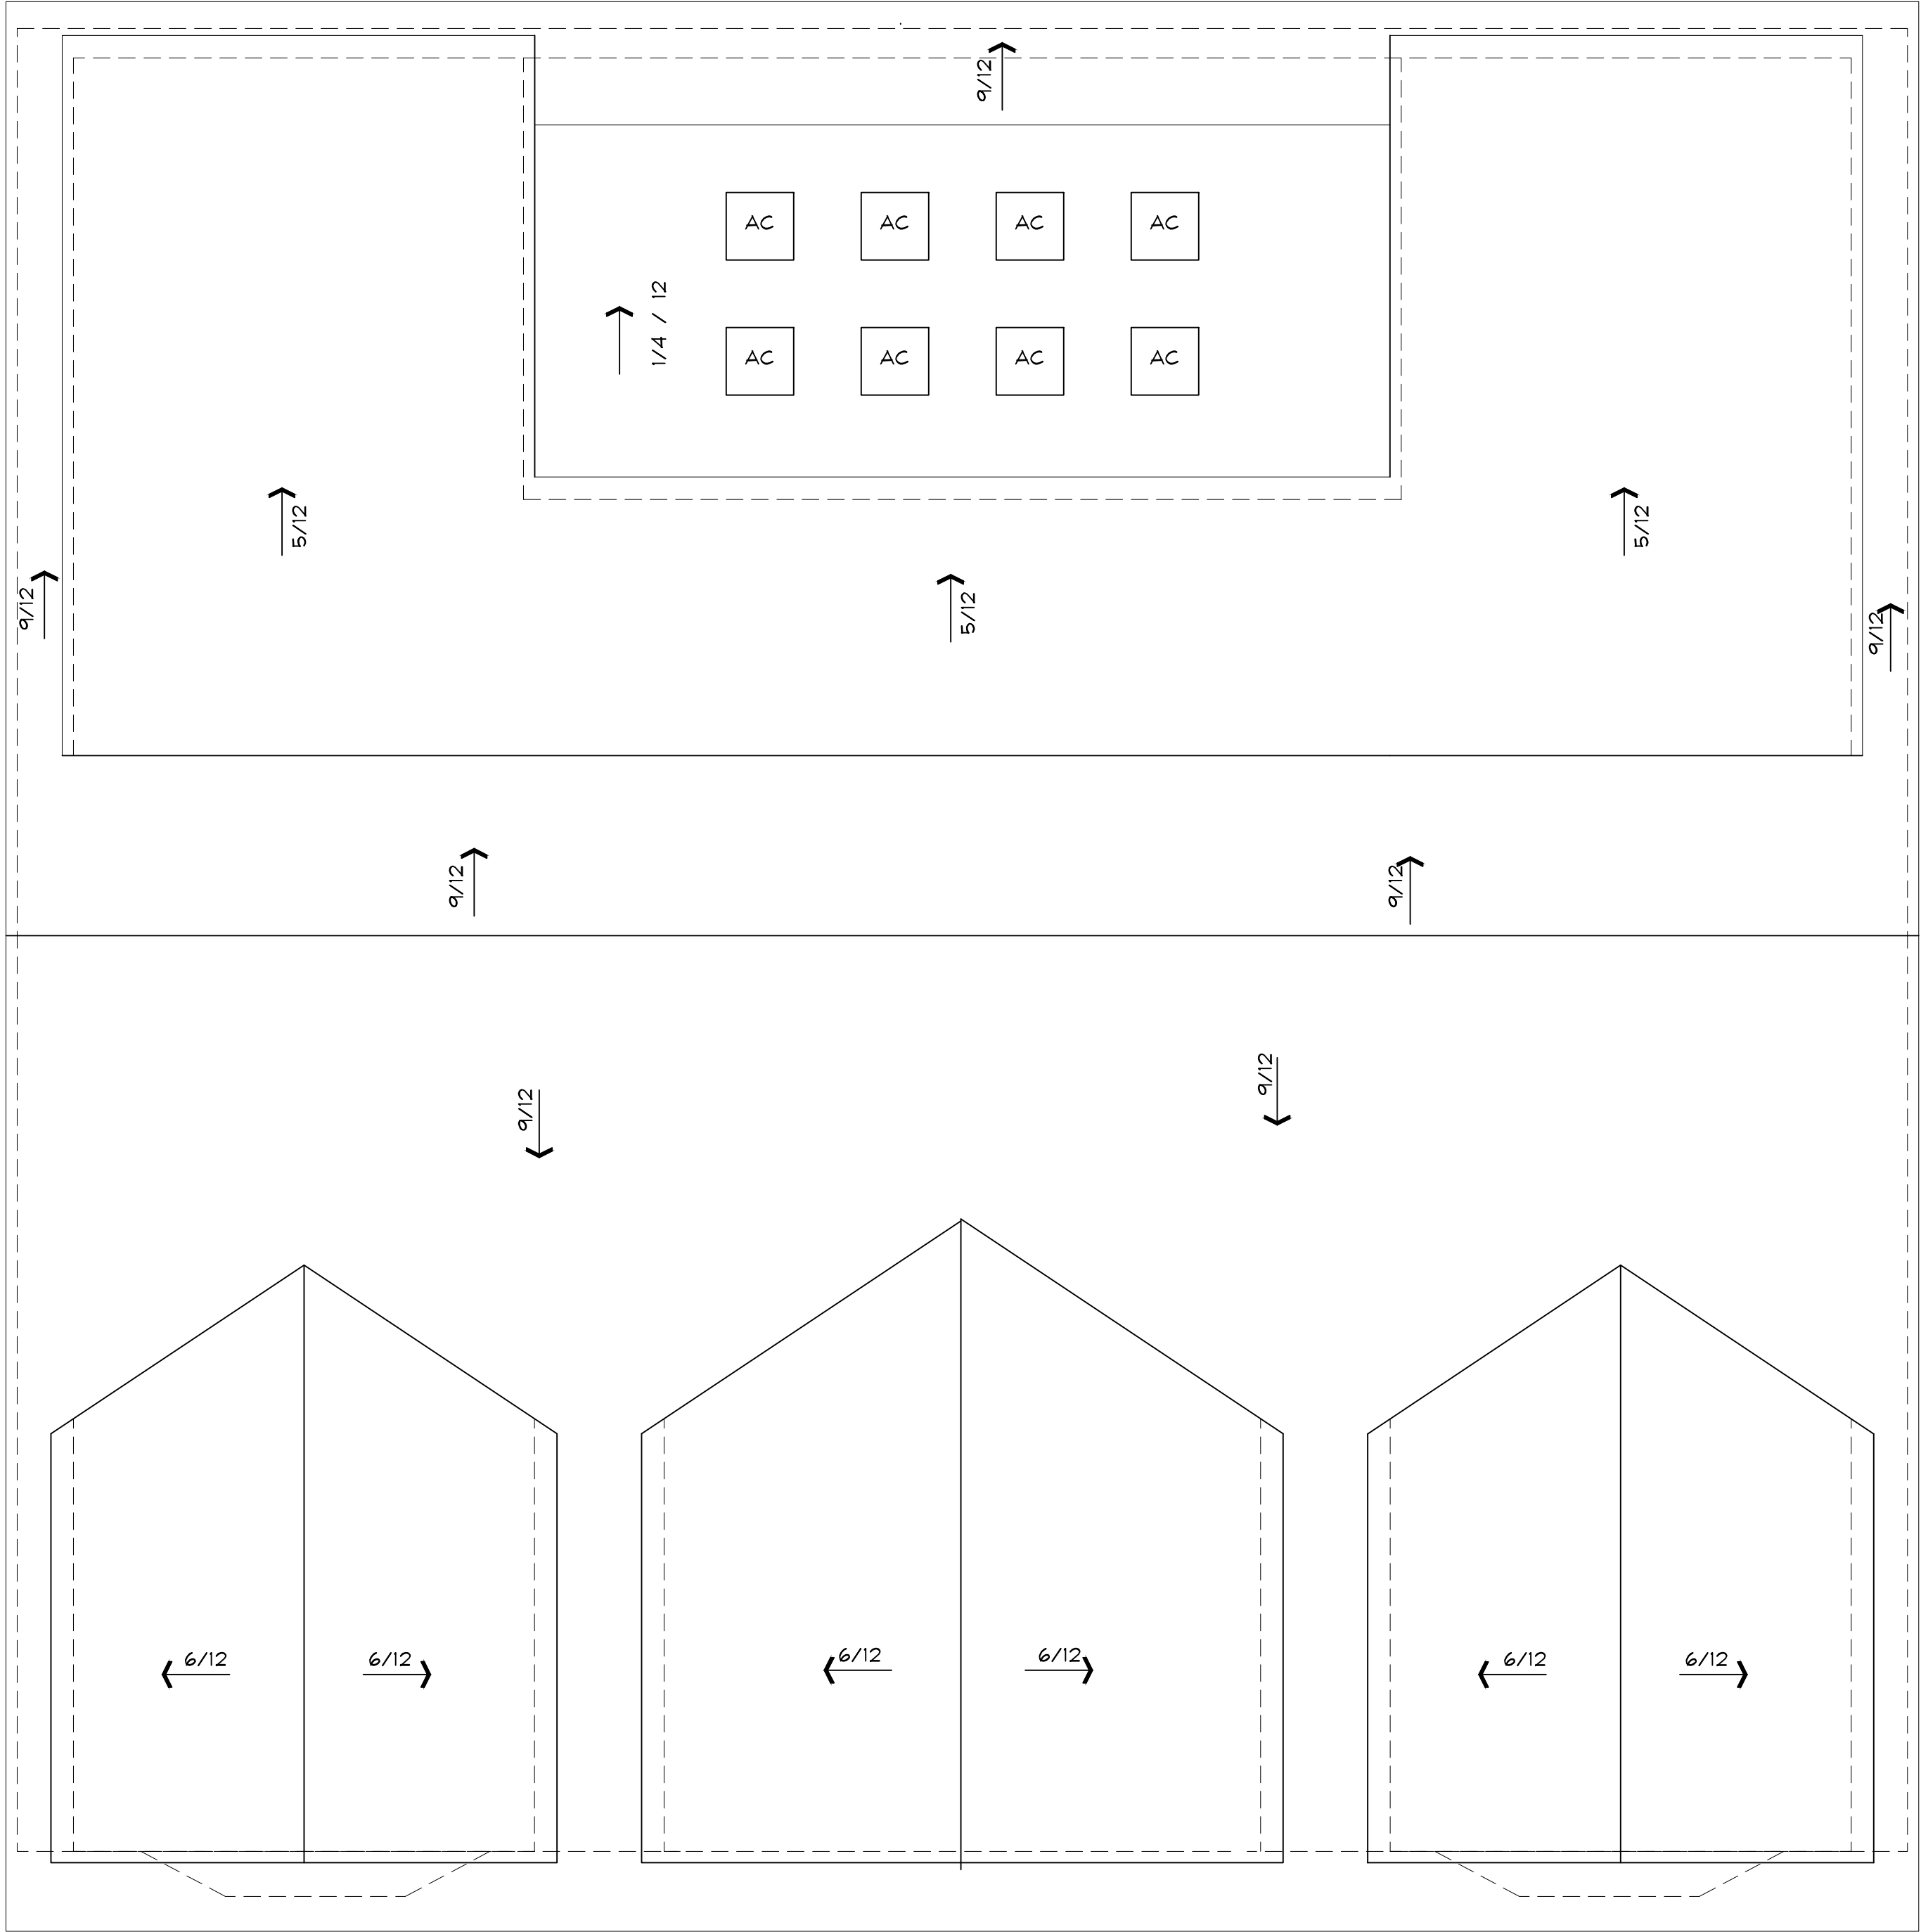

ROOF PLAN

1/4" = 1'-0"

© COPYRIGHT 2023 - M. Z. O. ARCHITECTURAL GROUP, INC. OWNS THE COPYRIGHT IN THIS DOCUMENT. NO REPRODUCTION OR OTHER USE IS ALLOWED WITHOUT THE EXPRESS WRITTEN CONSENT OF M. Z. O. ARCHITECTURAL GROUP, INC.

A5


JOB NO. 7116

Date / Drawn by
09/11/2023 az
Date/Revised by

Roof Plan

SCALE: 1/4"= 1'-0"

Residences ar Mariner's Co
Quincy, MA

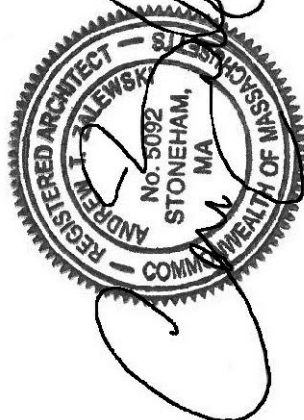

The MZO GROUP
DESIGNERS ■ ARCHITECTS ■ PLANNERS
IN THE *Miquele* TRADITION

Main Street, Suite 201 ■ Stoneham, Massachusetts 02180
x 781-279-4446 ■ Fax 781-279-4448 ■ E-Mail mzo@mzogroup.com ■ www.mzogroup.com



FRONT ELEVATION


1/4" = 1'-0"

© COPYRIGHT 2023 - M. Z. O. ARCHITECTURAL GROUP, INC. OWNS THE COPYRIGHT IN THIS DOCUMENT. NO REPRODUCTION OR OTHER USE IS ALLOWED WITHOUT THE EXPRESS WRITTEN CONSENT OF M. Z. O. ARCHITECTURAL GROUP, INC.

Date / Drawn by	09/11/2023 az
Date/Revised by	
JOB NO.	7116

A6

Residences at Mariner's Cove
Quincy, MA

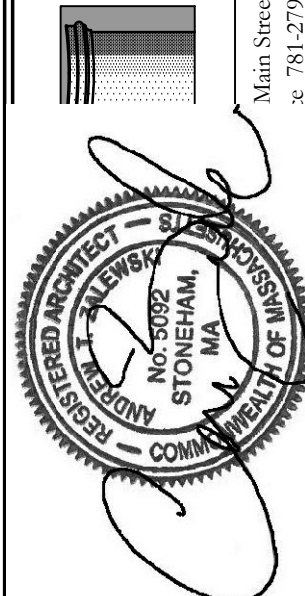

The MZO GROUP
DESIGNERS • ARCHITECTS • PLANNERS
IN THE *Miquelle* TRADITION

Main Street, Suite 201 ■ Stoneham, Massachusetts 02180
P 781.279.4446 ■ F 781.279.4448 ■ E-Mail: mzo@mzogroup.com ■ www.mzogroup.com



BACK ELEVATION

1/4" = 1'-0"

© COPYRIGHT 2023 - M. Z. O. ARCHITECTURAL GROUP, INC. OWNS THE COPYRIGHT IN THIS DOCUMENT. NO REPRODUCTION OR OTHER USE IS ALLOWED WITHOUT THE EXPRESS WRITTEN CONSENT OF M. Z. O. ARCHITECTURAL GROUP, INC.


Elevations II

SCALE: 1/4"= 1'-0"

Date / Drawn by
09/11/2023 az
Date/Revised by


JOB NO. 7116

A7

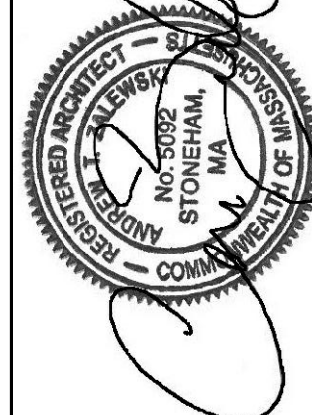


Residences at Mariner's Cove
Quincy, MA

The MZO GROUP
DESIGNERS • ARCHITECTS • PLANNERS
IN THE *Miquele* TRADITION

 

Main Street, Suite 201 ■ Stoneham, Massachusetts 02180
P 781.279.4446 ■ F 781.279.4448 ■ E-Mail: mzo@mzogroup.com ■ www.mzogroup.com

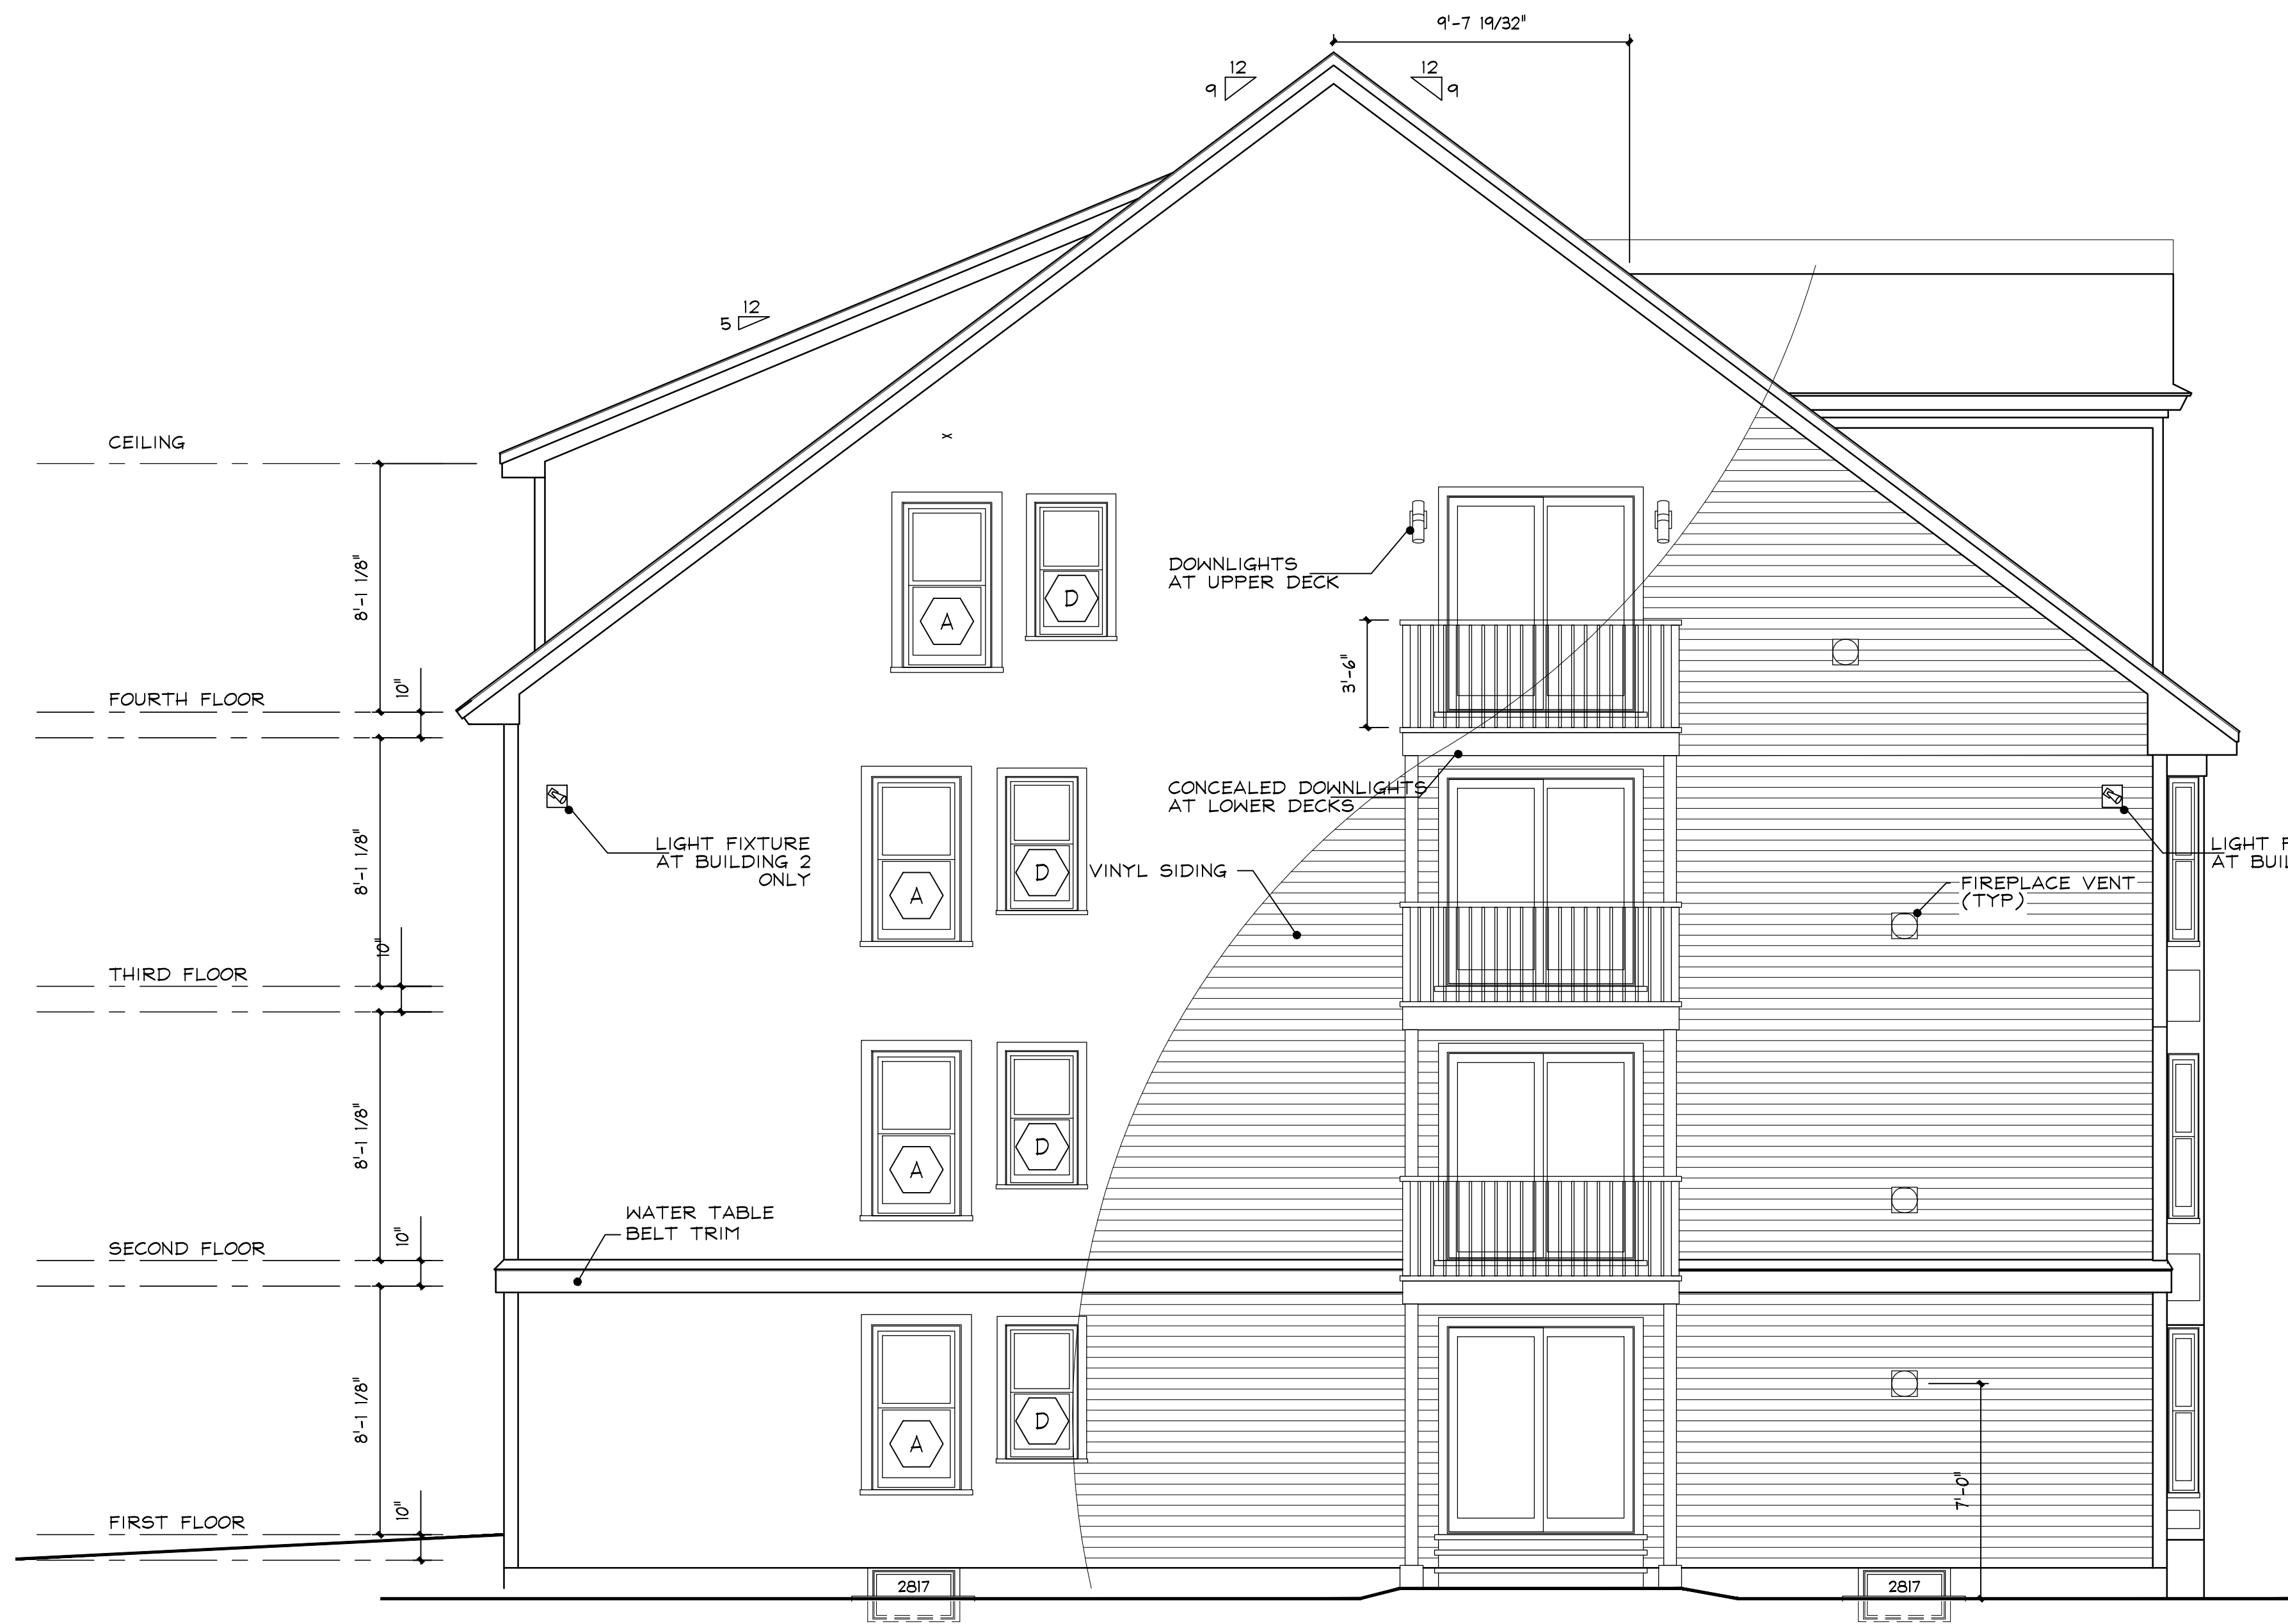

LEFT SIDE ELEVATION

1/4" = 1'-0"

© COPYRIGHT 2023 - M. Z. O. ARCHITECTURAL GROUP, INC. OWNS THE COPYRIGHT IN THIS DOCUMENT. NO REPRODUCTION OR OTHER USE IS ALLOWED WITHOUT THE EXPRESS WRITTEN CONSENT OF M. Z. O. ARCHITECTURAL GROUP, INC.

Elevations III


SCALE: 1/4"=1'-0"

Date / Drawn by
09/11/2023 az
Date/Revised by

JOB NO. 7116

A8

Residences ar Mariner's Co
Quincy, MA

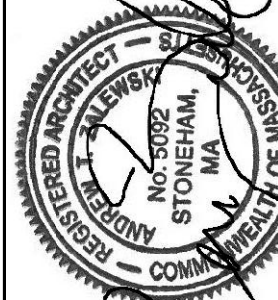

The MZO GROUP
DESIGNERS ■ ARCHITECTS ■ PLANNERS
IN THE *Miquele* TRADITION
Main Street, Suite 201 ■ Stoneham, Massachusetts 02180
P 781.279.4446 ■ F 781.279.4448 ■ E-Mail: mzo@mzogroup.com ■ www.mzogroup.com



RIGHT SIDE ELEVATION

1/4" = 1'-0"

© COPYRIGHT 2023 - M. Z. O. ARCHITECTURAL GROUP, INC. OWNS THE COPYRIGHT IN THIS DOCUMENT. NO REPRODUCTION OR OTHER USE IS ALLOWED WITHOUT THE EXPRESS WRITTEN CONSENT OF M. Z. O. ARCHITECTURAL GROUP, INC.

Elevations IV


SCALE: 1/4"= 1'-0"

Date / Drawn by
09/11/2023 az
Date/Revised by

JOB NO. 7116

A9

Residences ar Mariner's Co
Quincy, MA

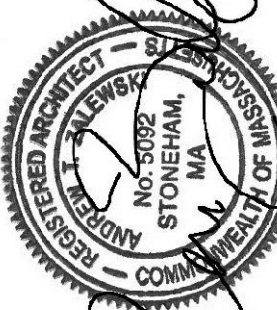

The MZO GROUP
DESIGNERS • ARCHITECTS • PLANNERS
IN THE *Miquele* TRADITION

Main Street, Suite 201 ■ Stoneham, Massachusetts 02180
P 781.279.4446 ■ F 781.279.4448 ■ E-Mail: mzo@mzogroup.com ■ www.mzogroup.com



